



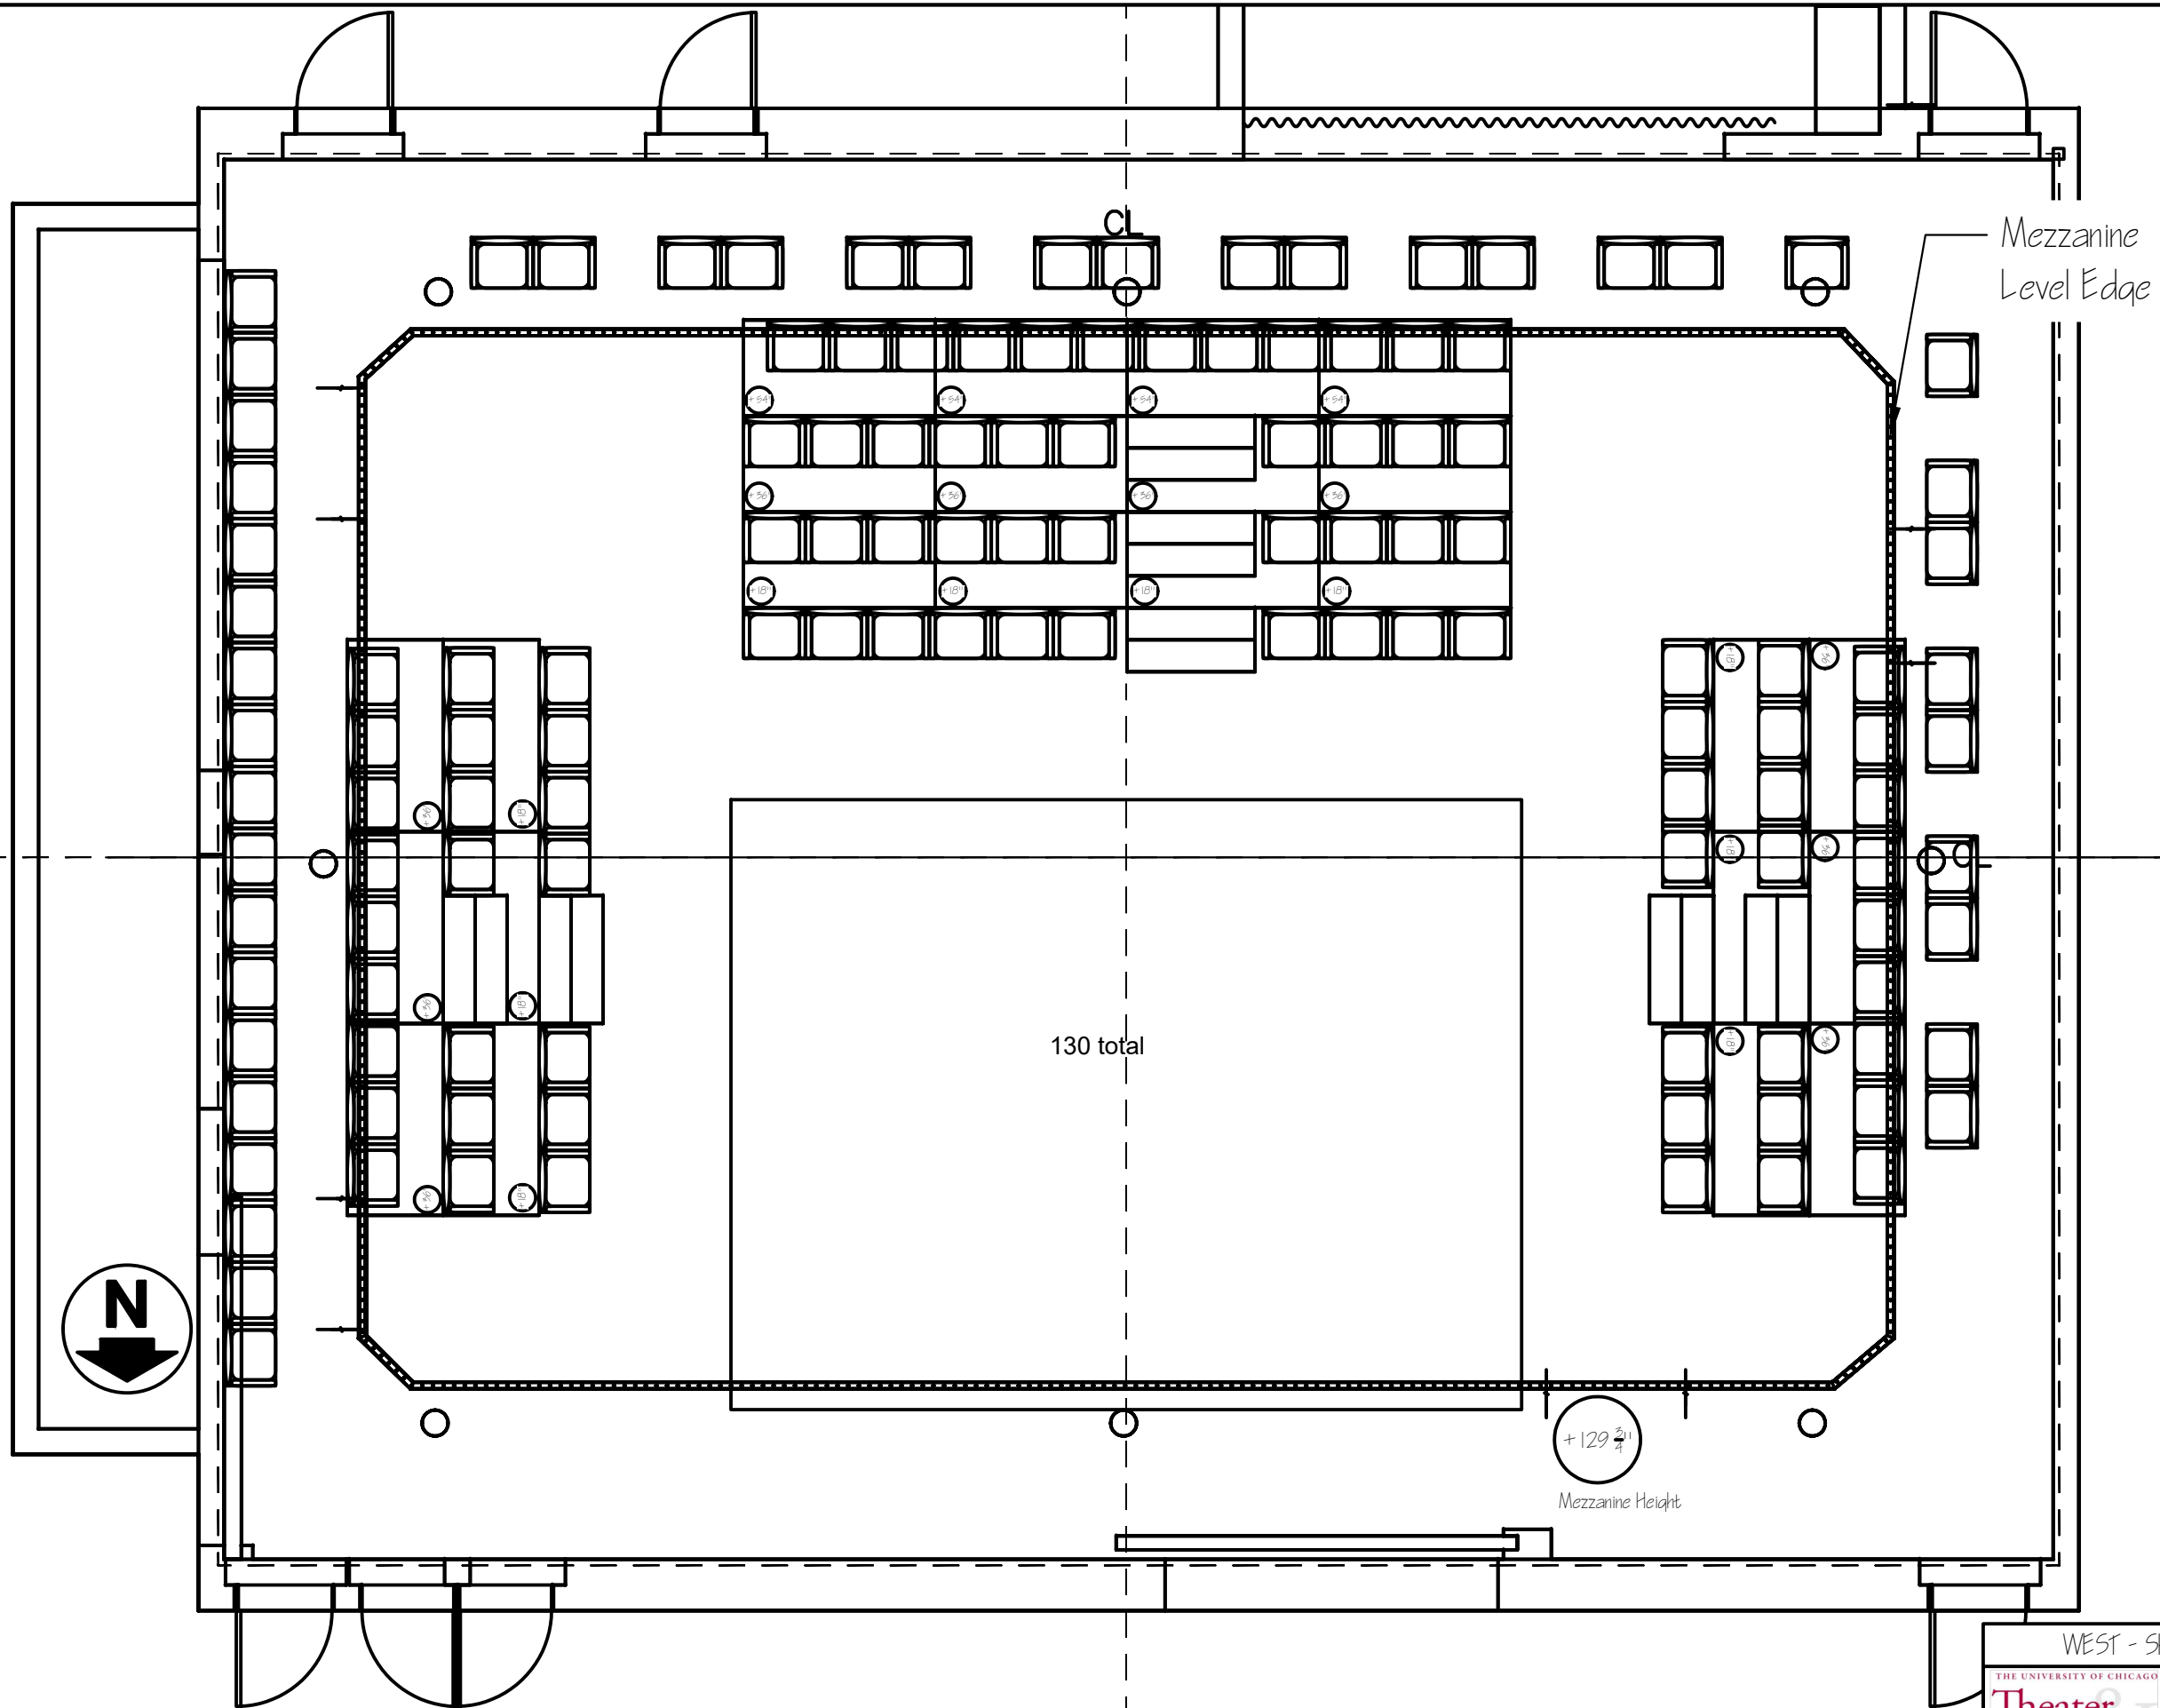



Mezzanine
Level Edge


130 total



+129 3/4"
Mezzanine Height

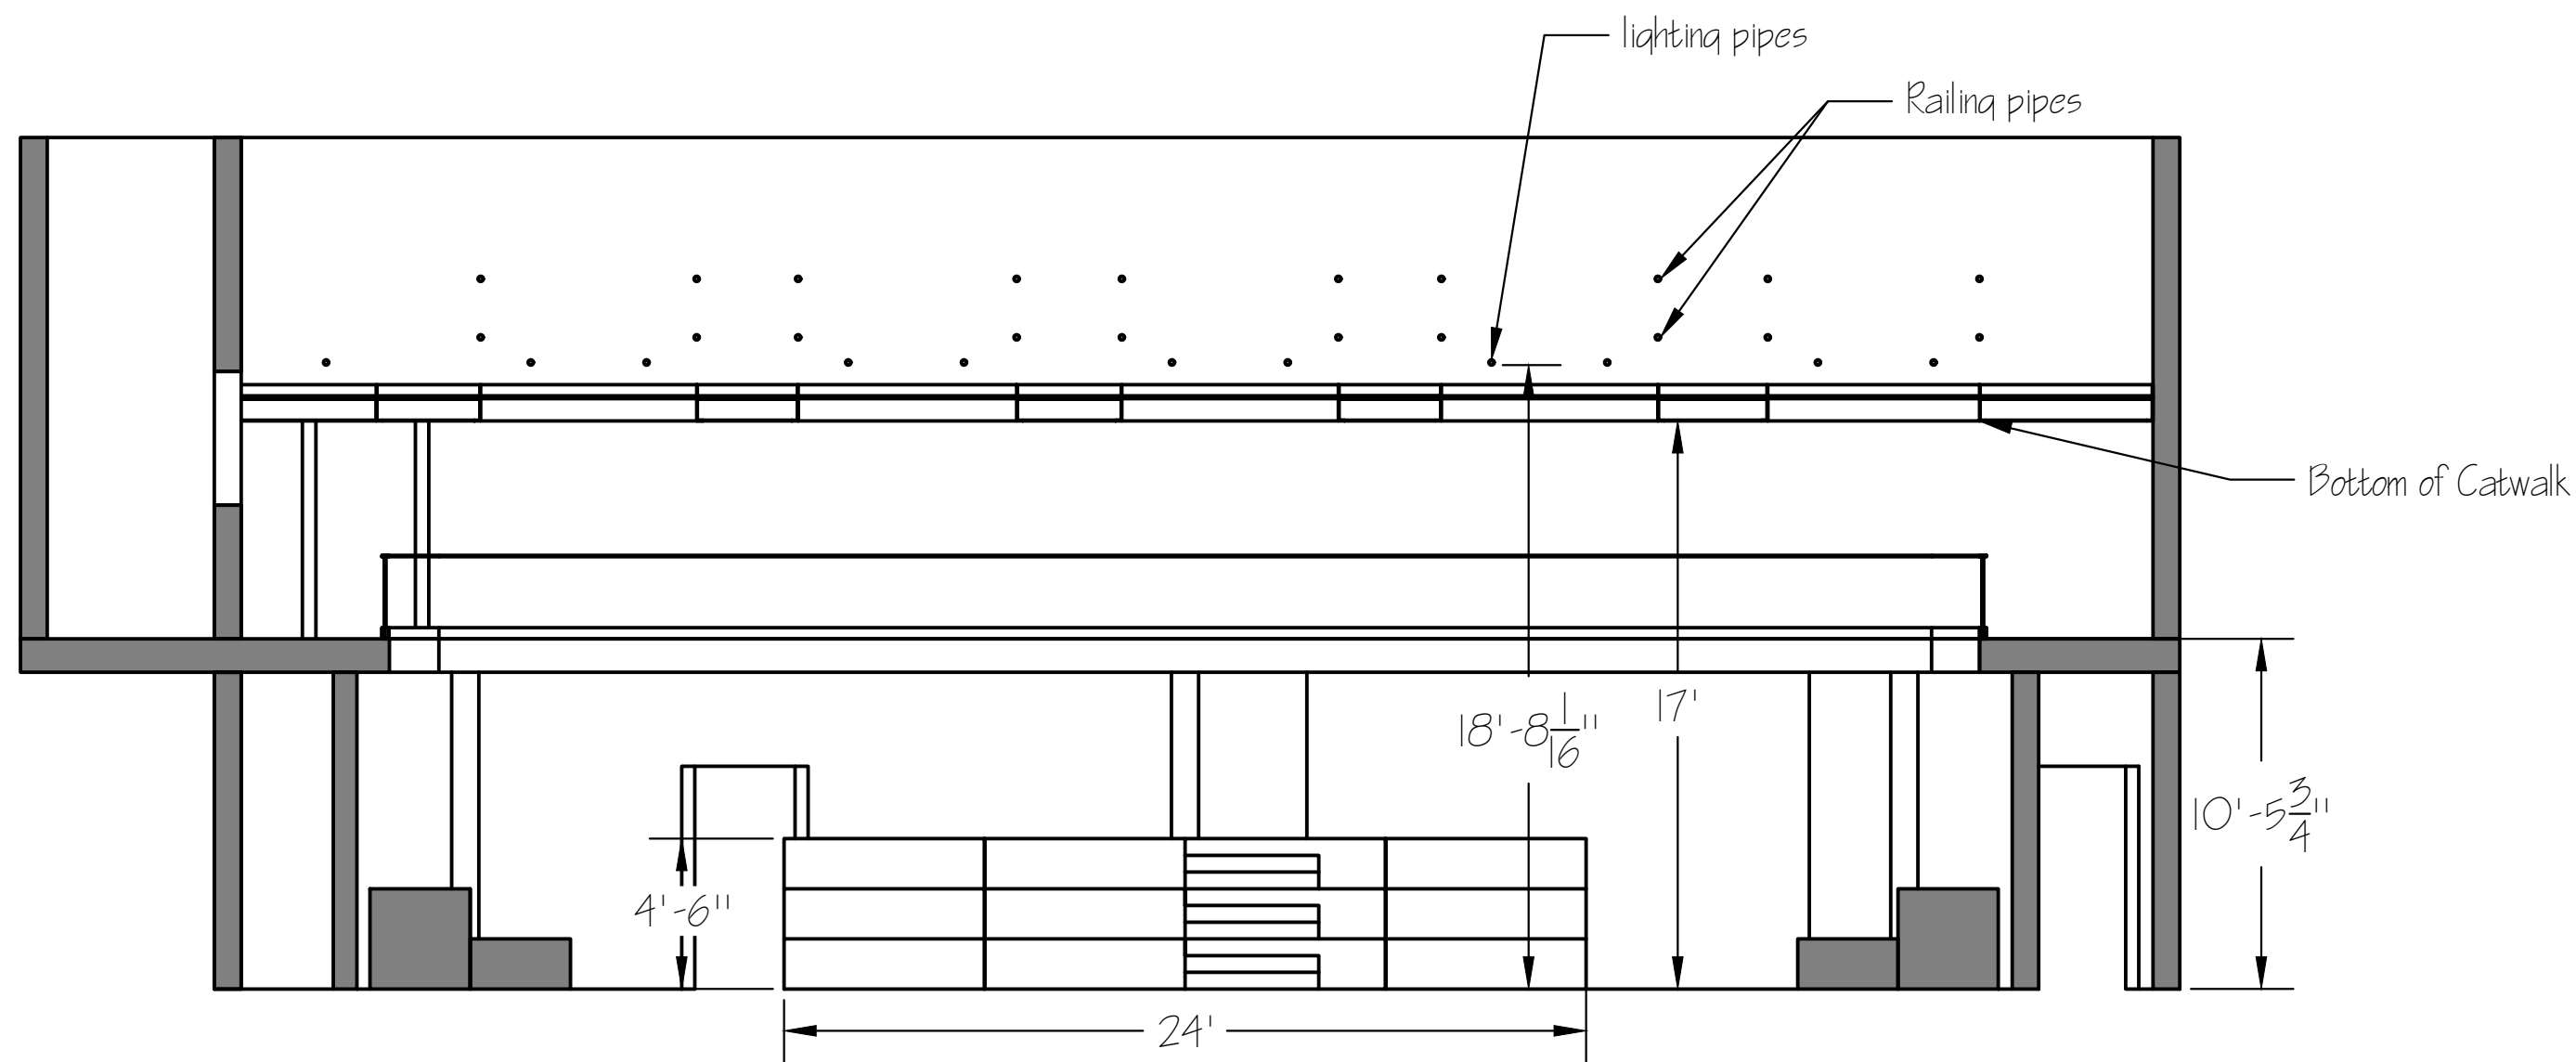


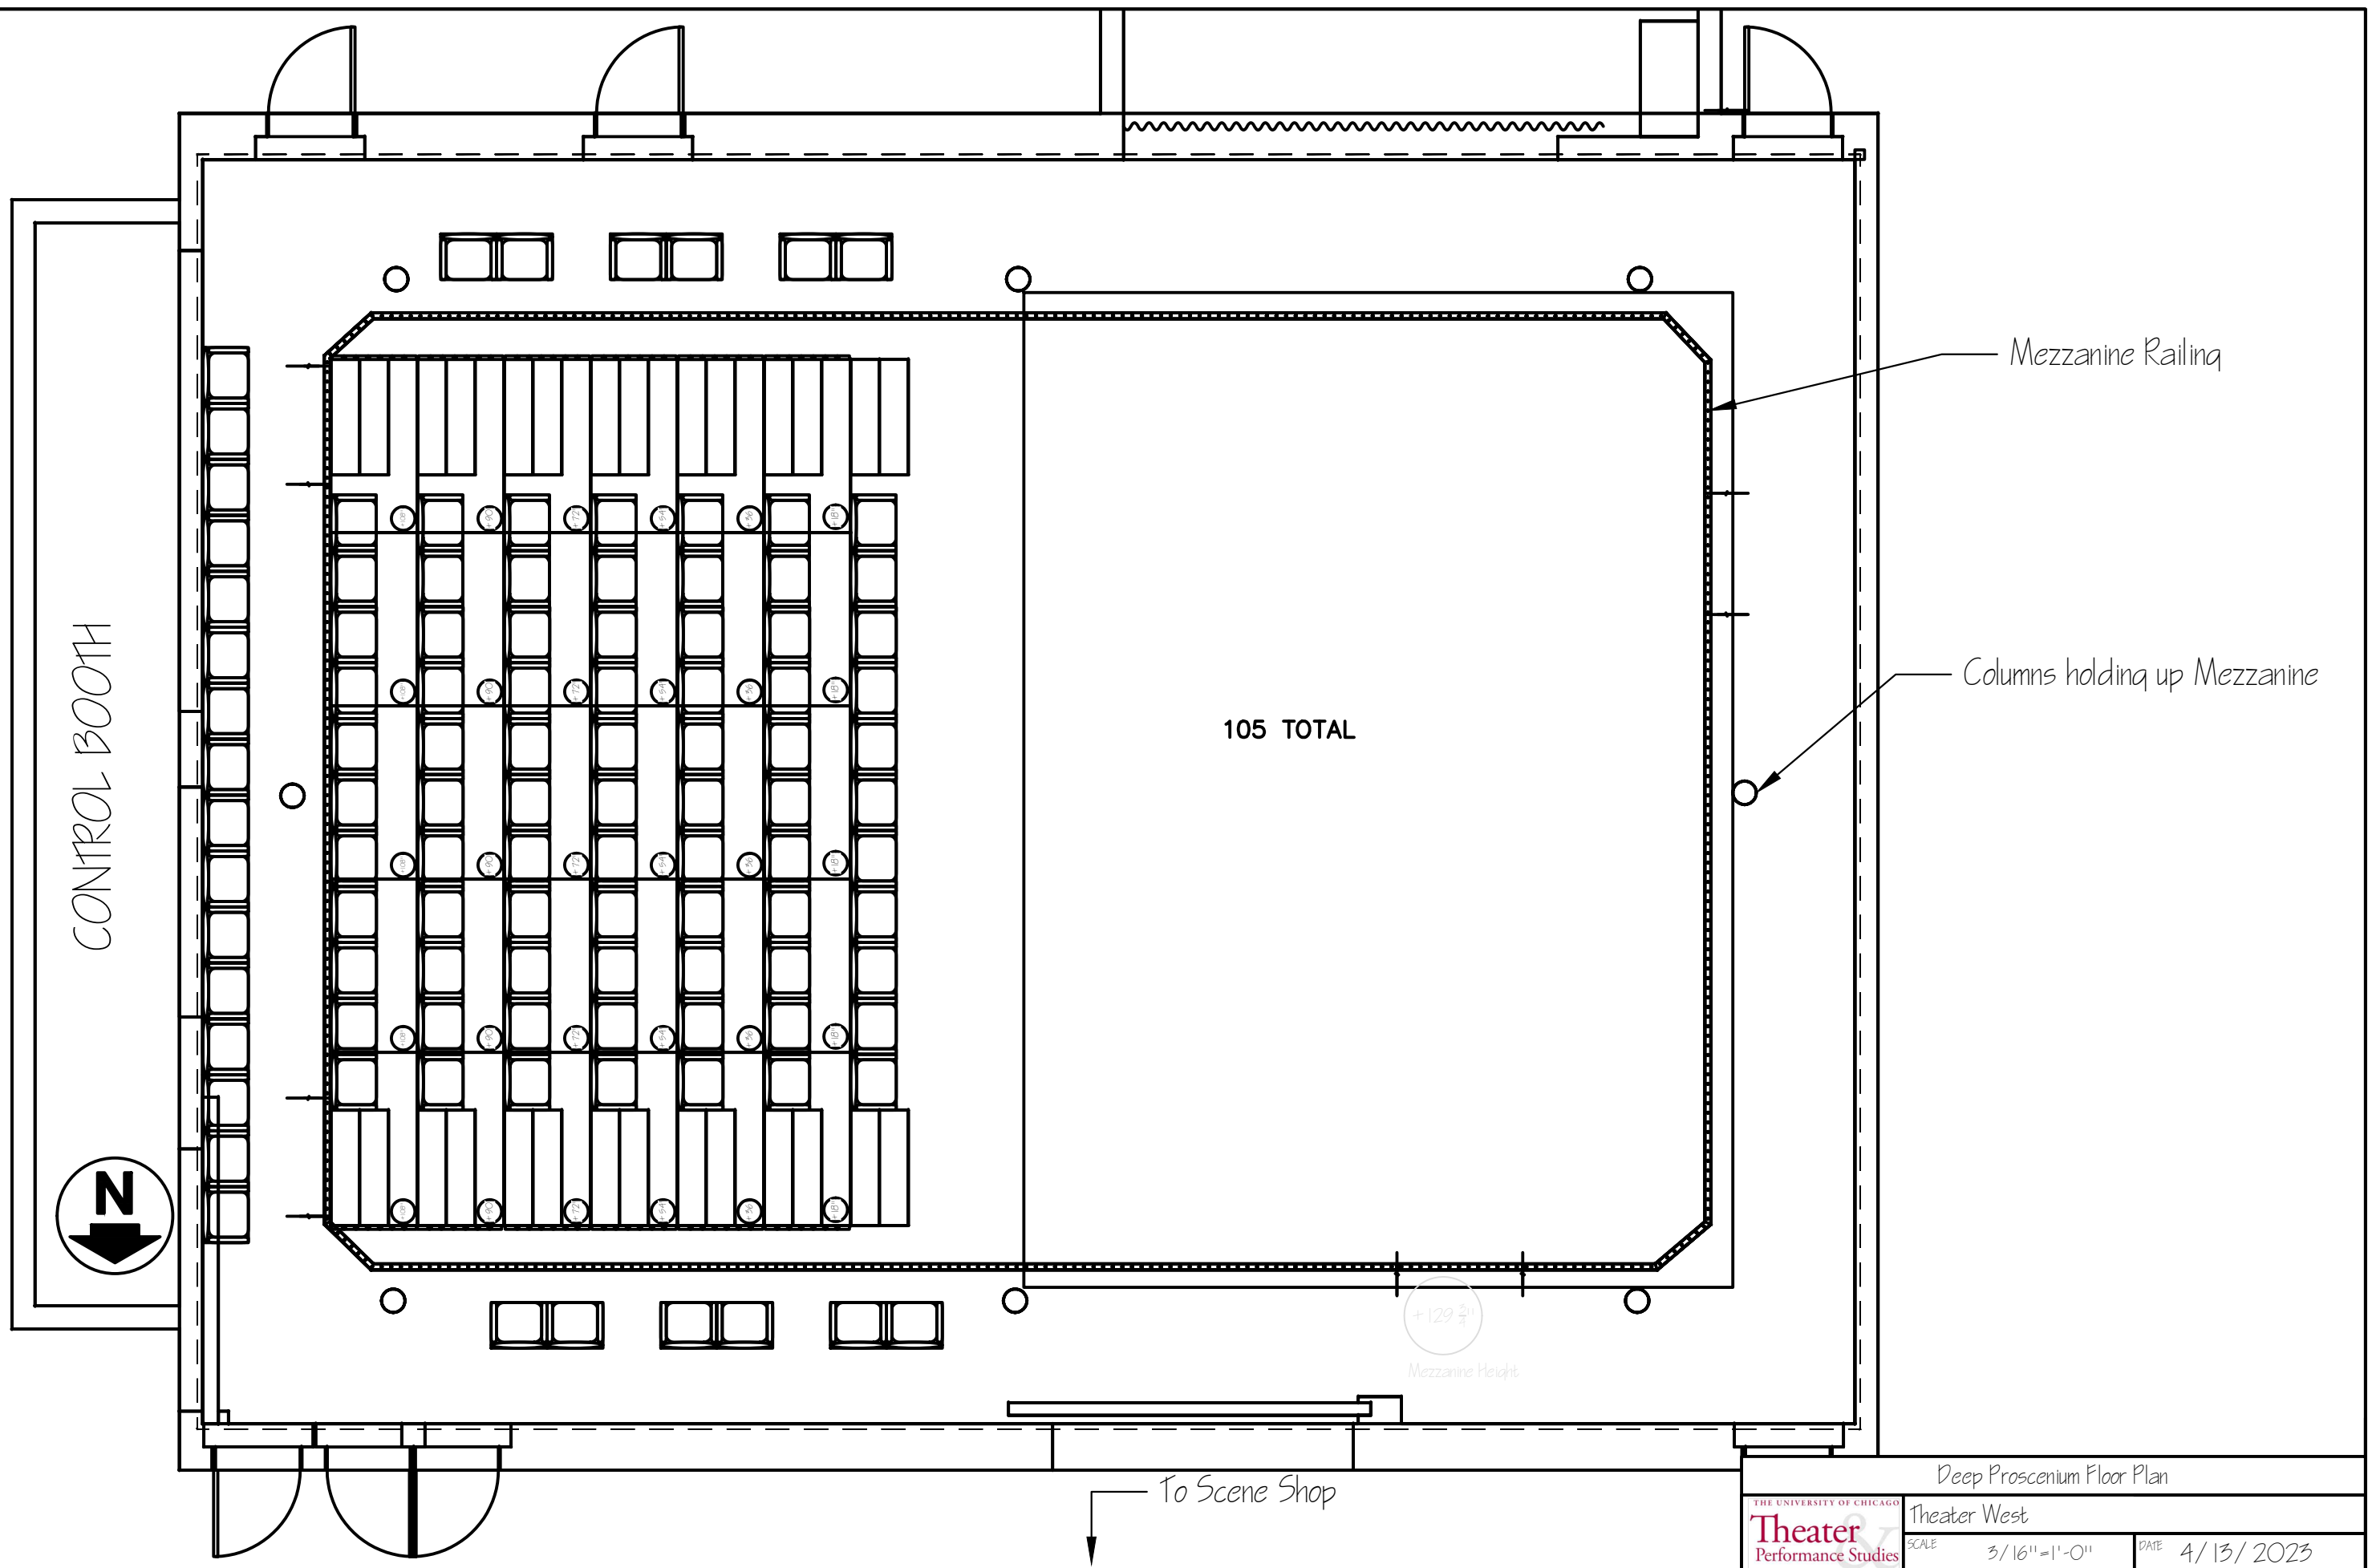


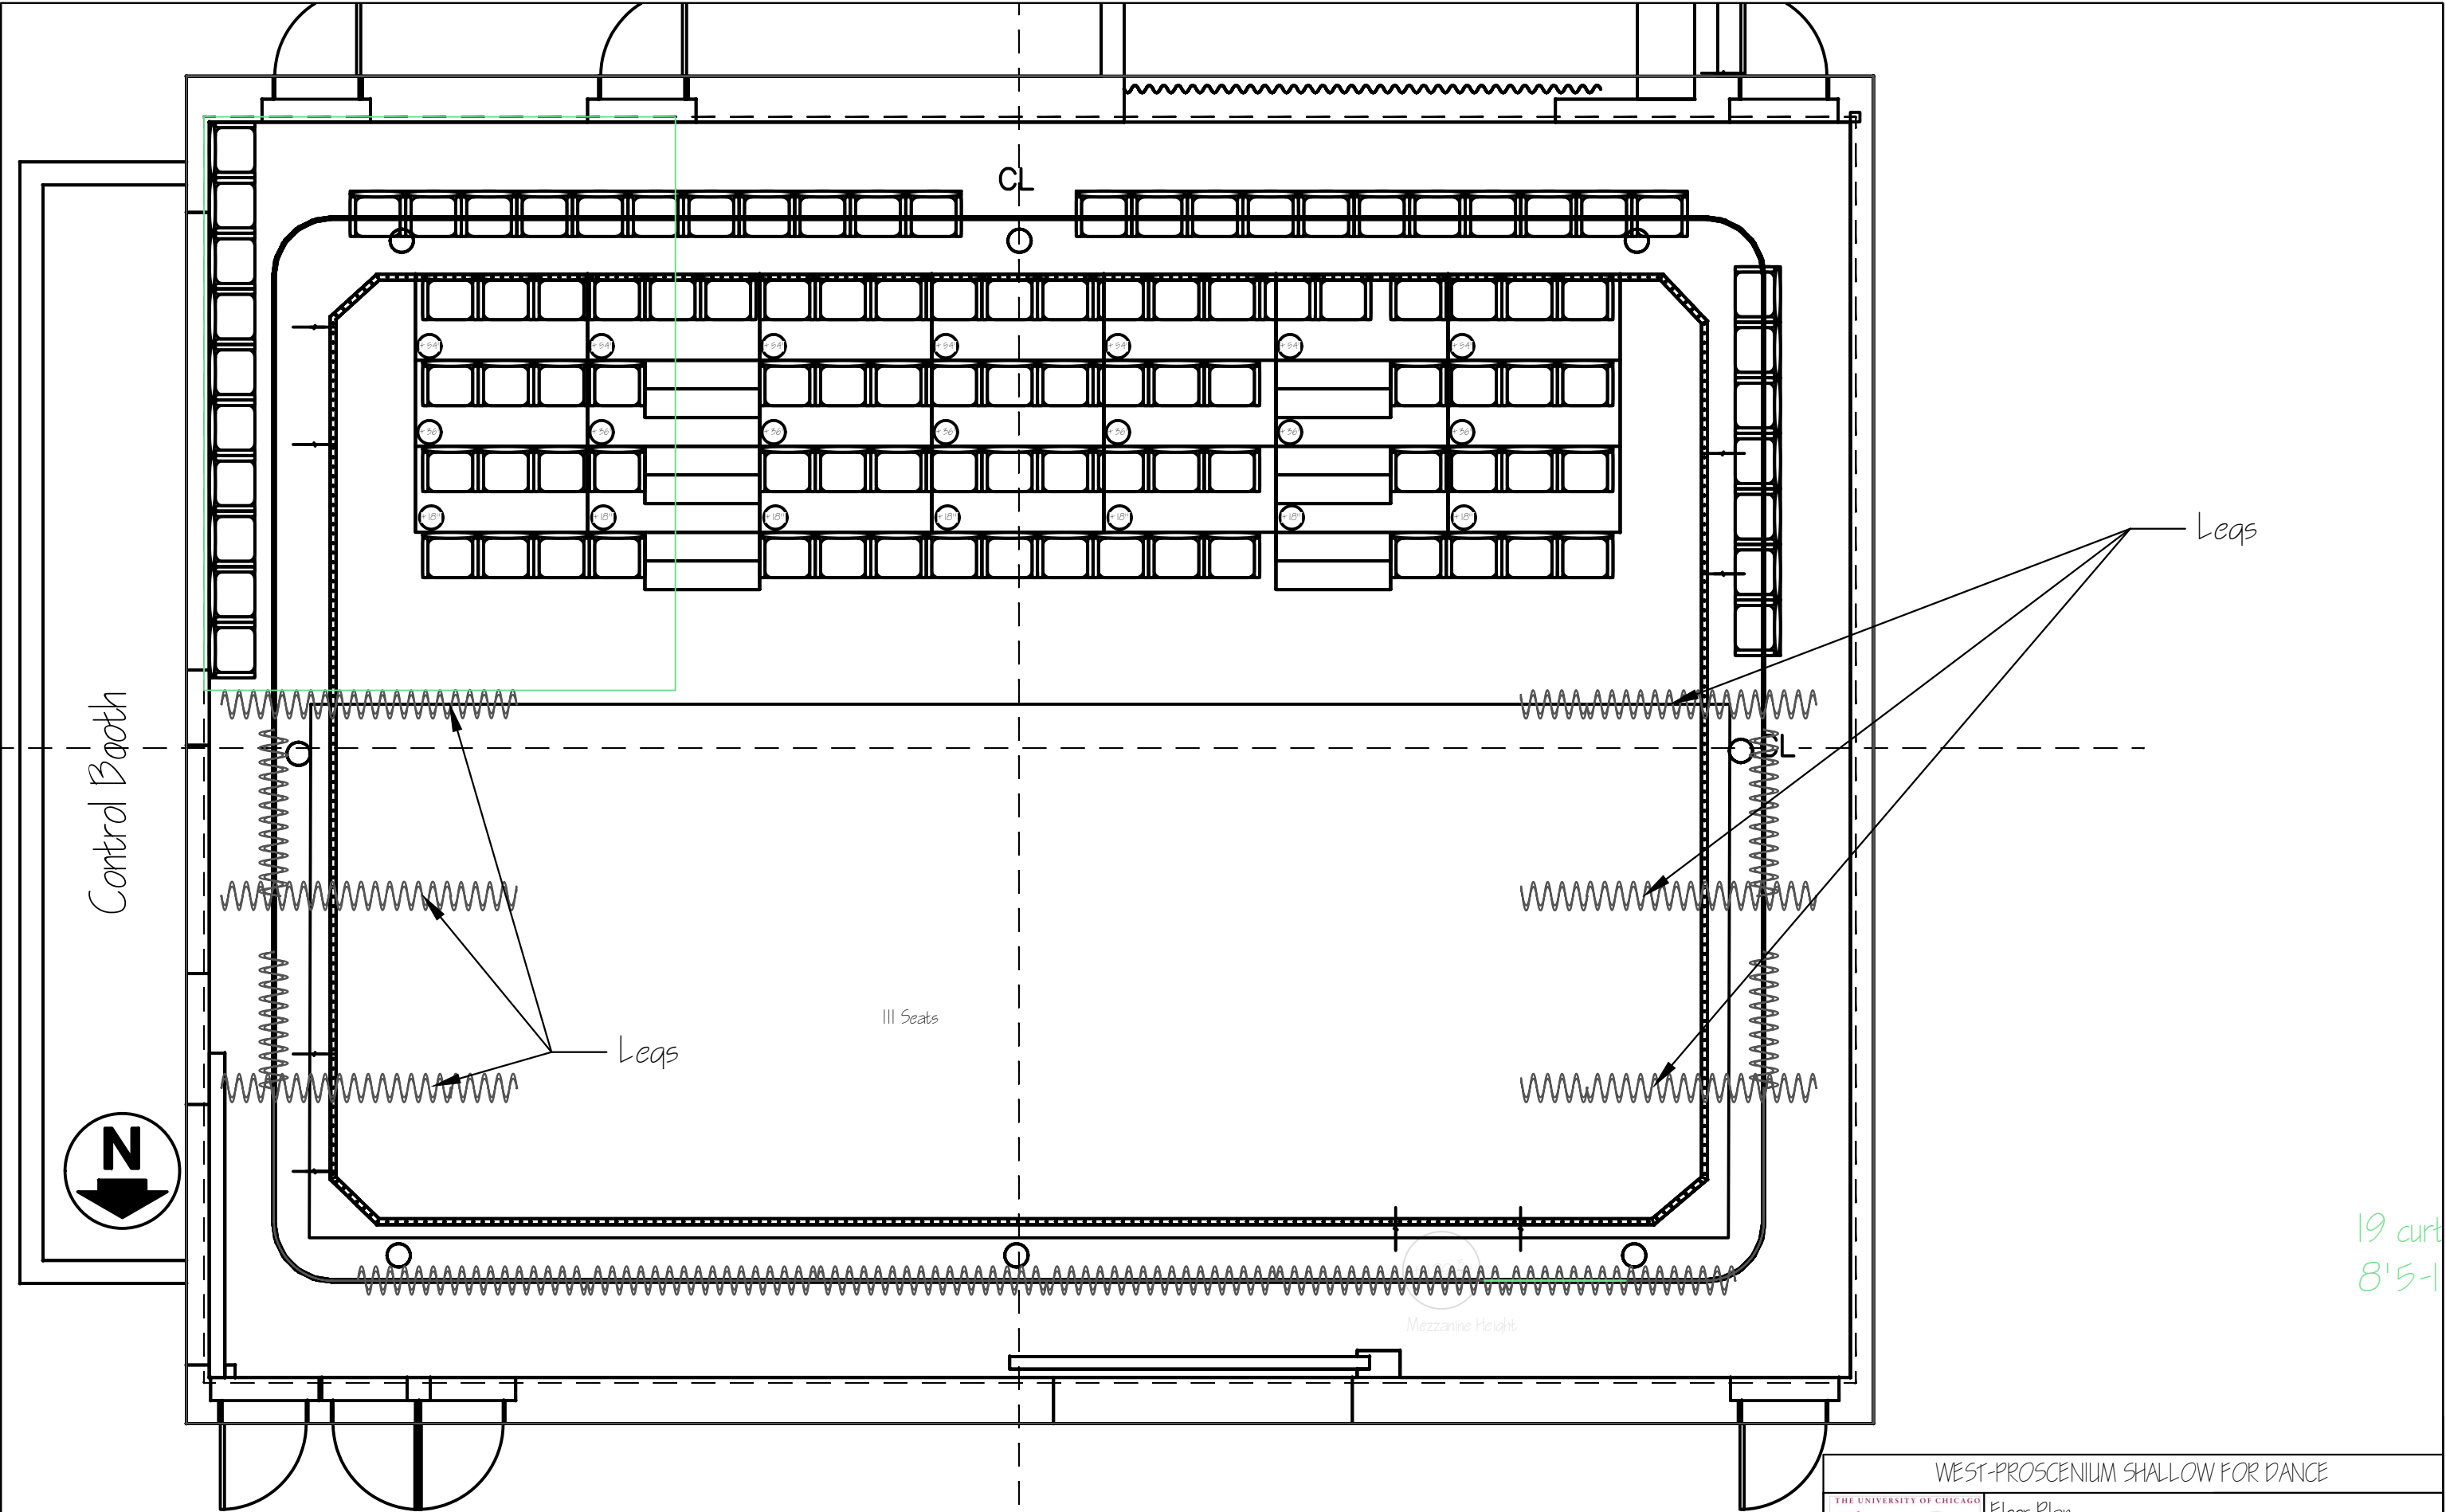

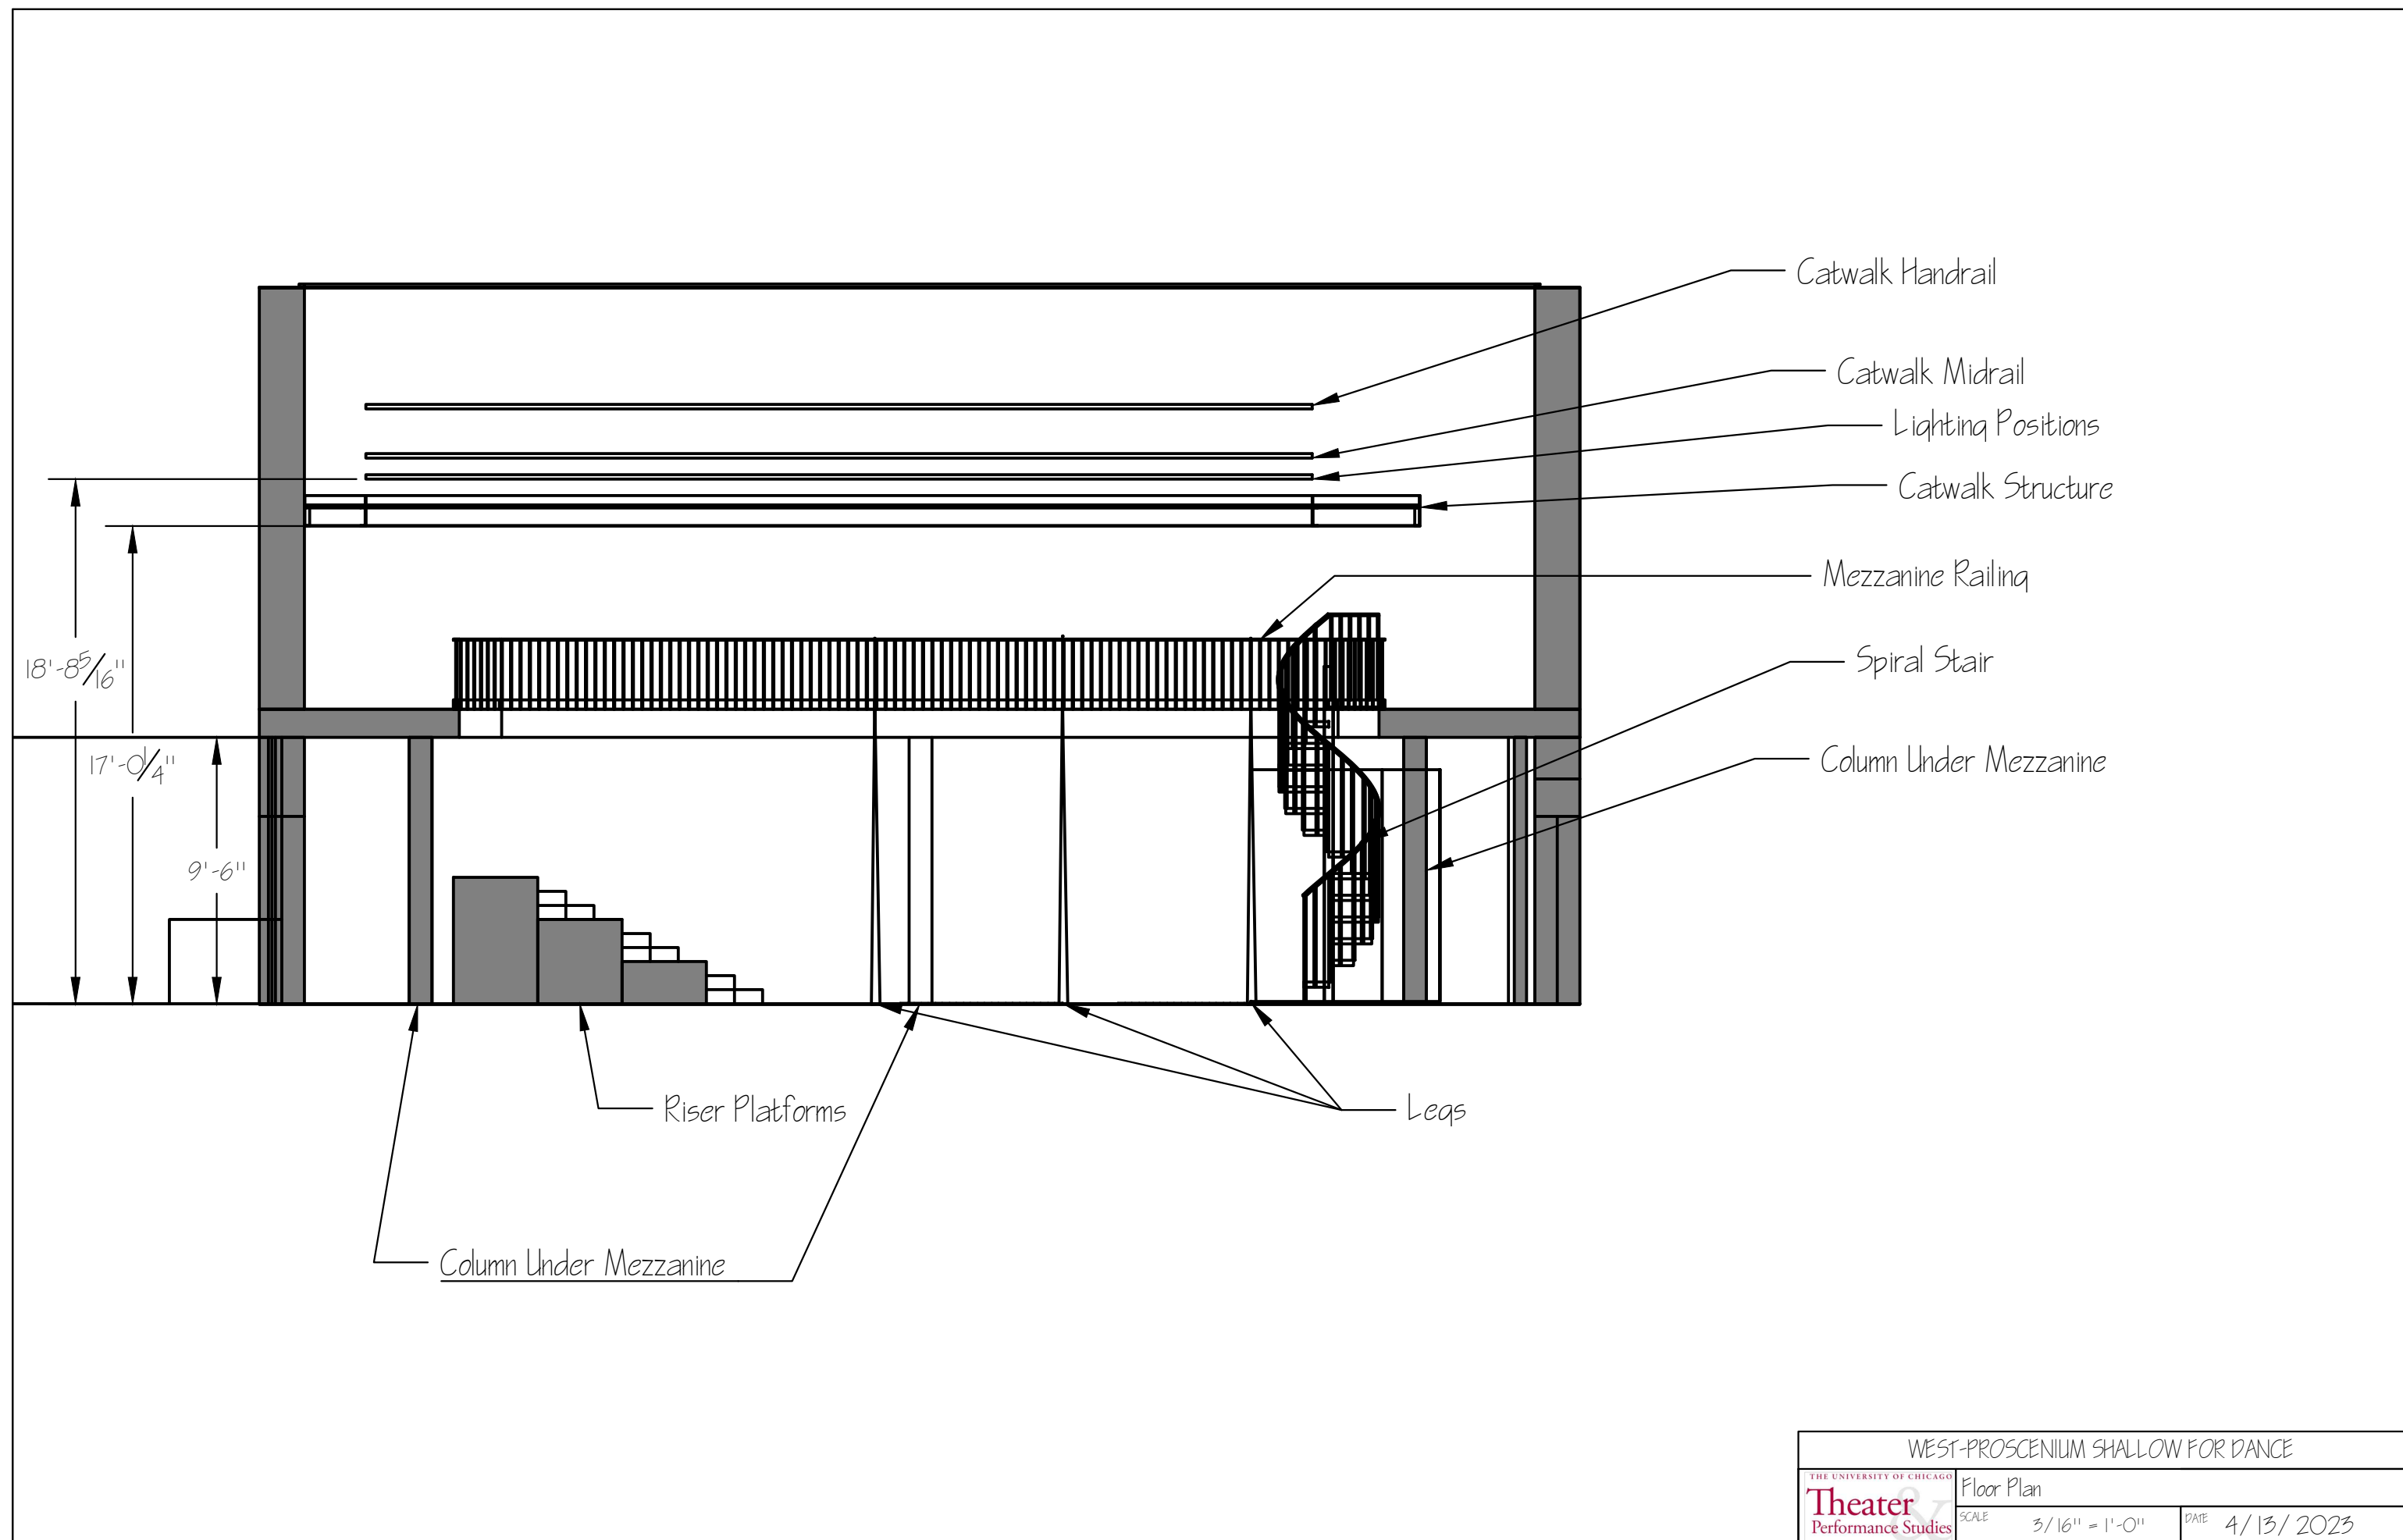

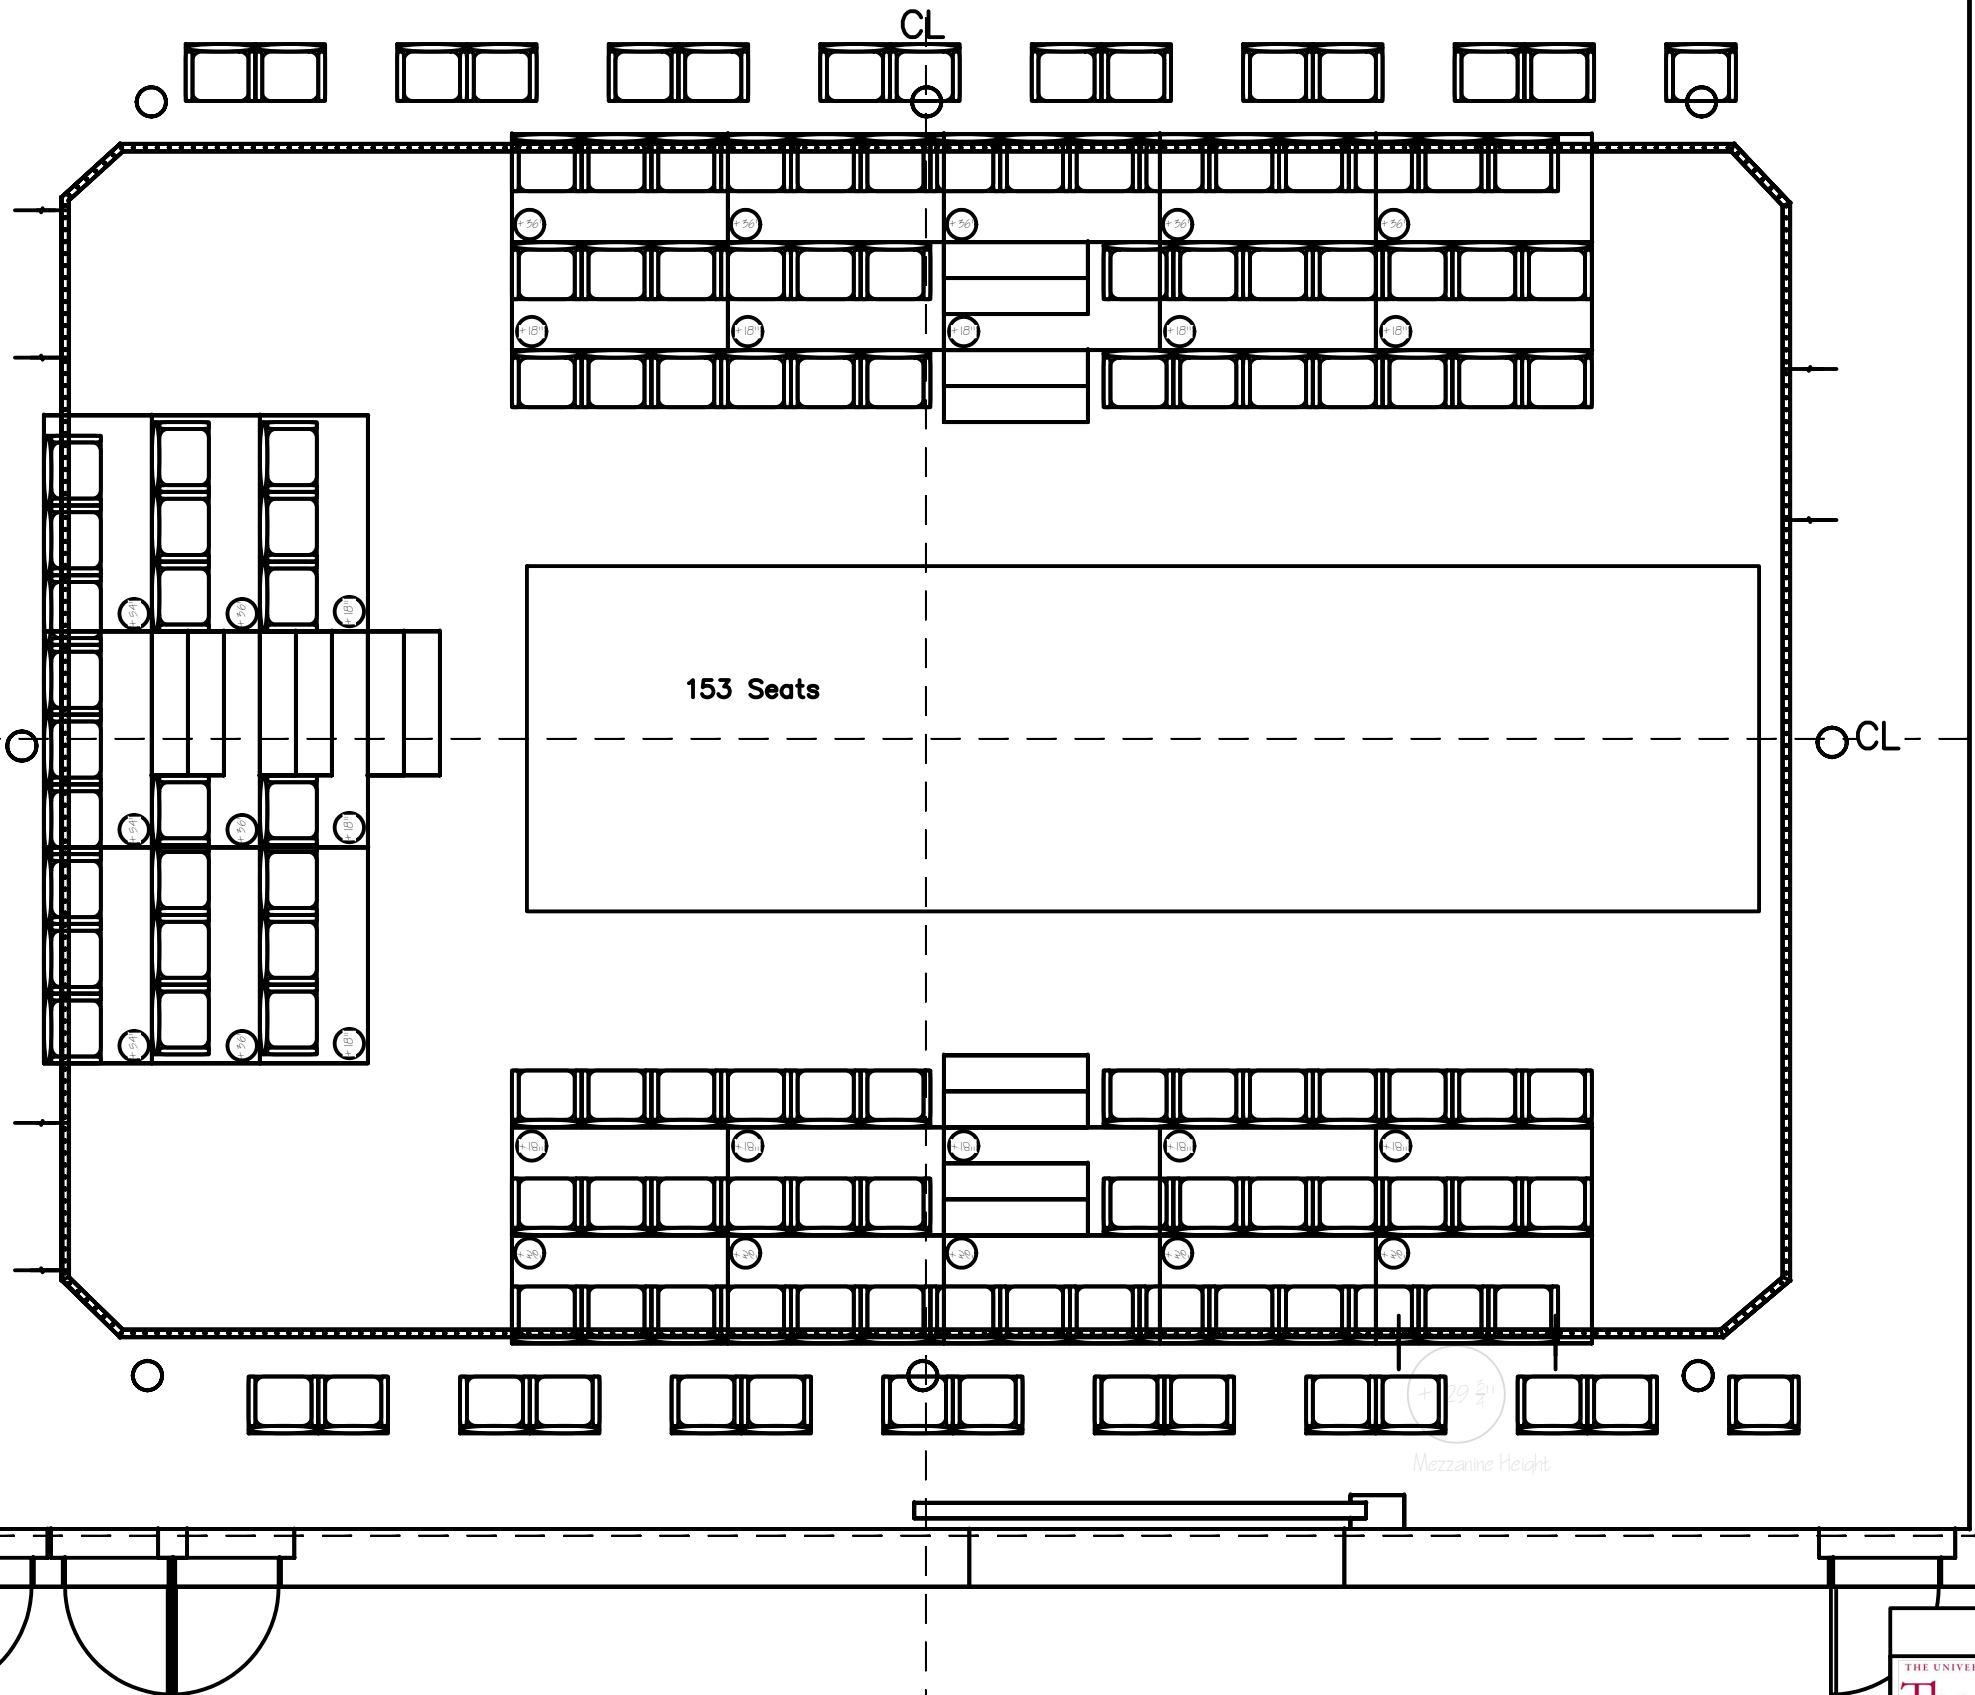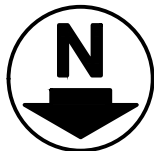

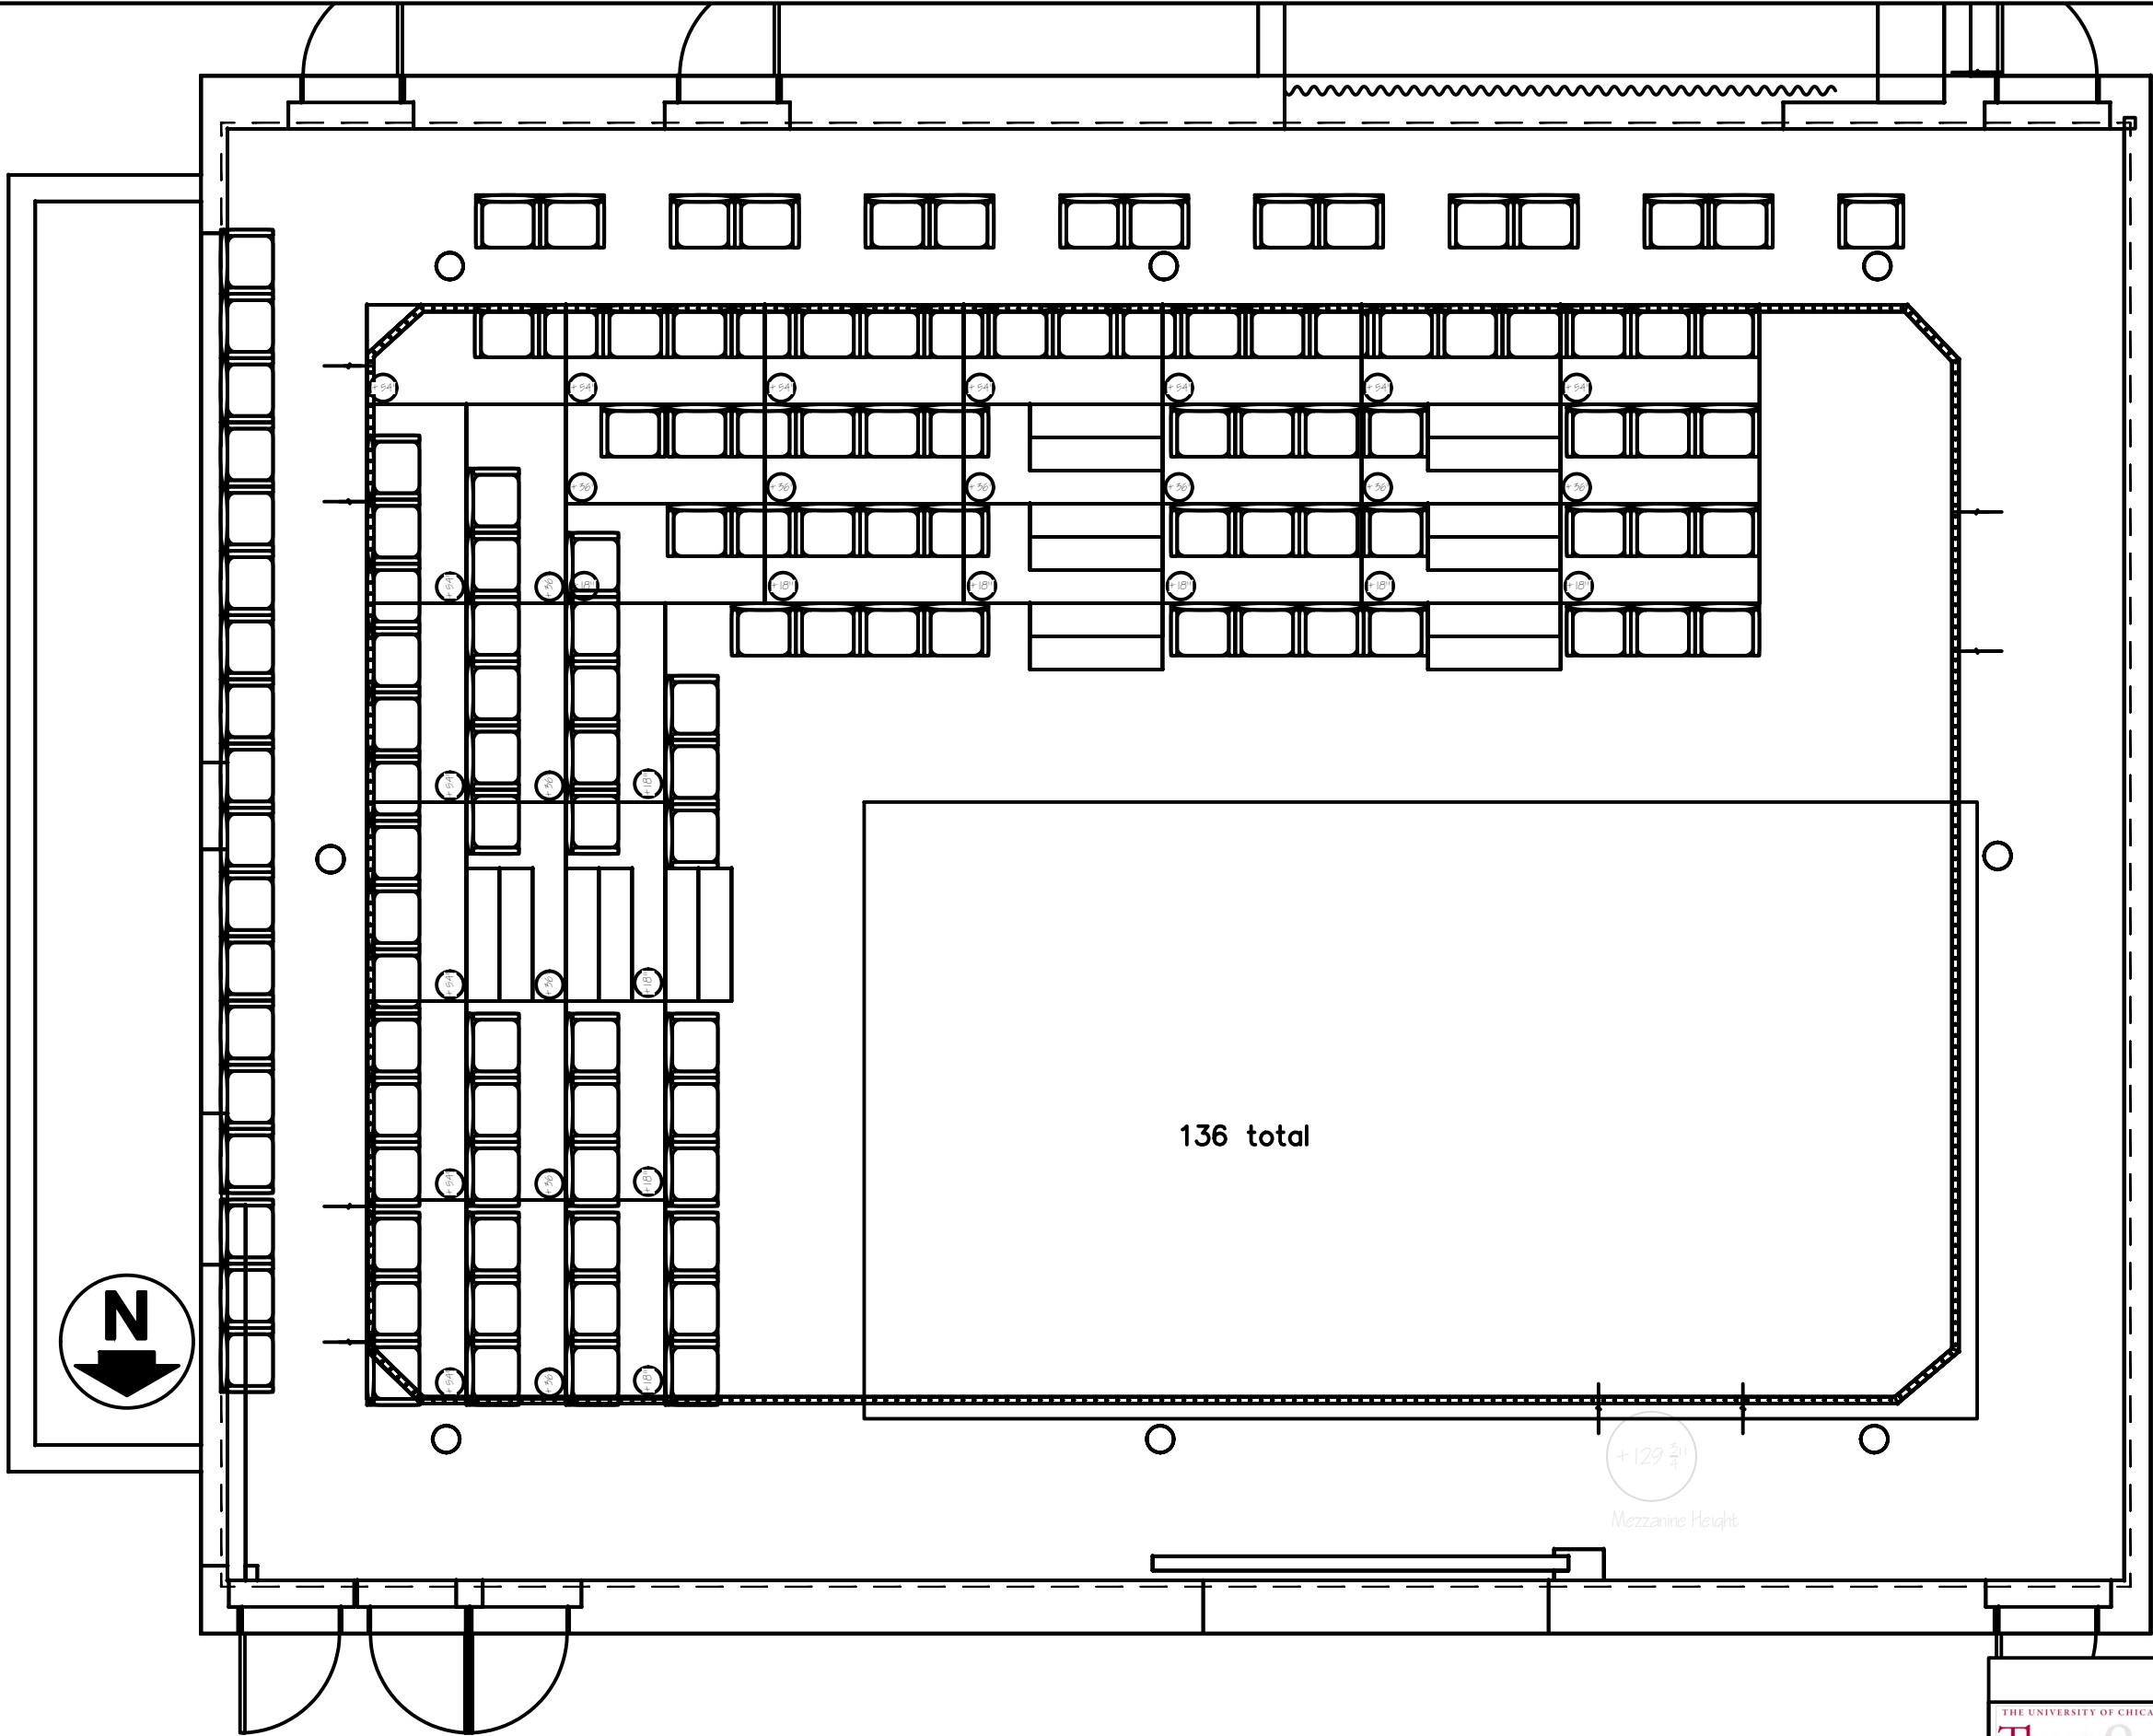

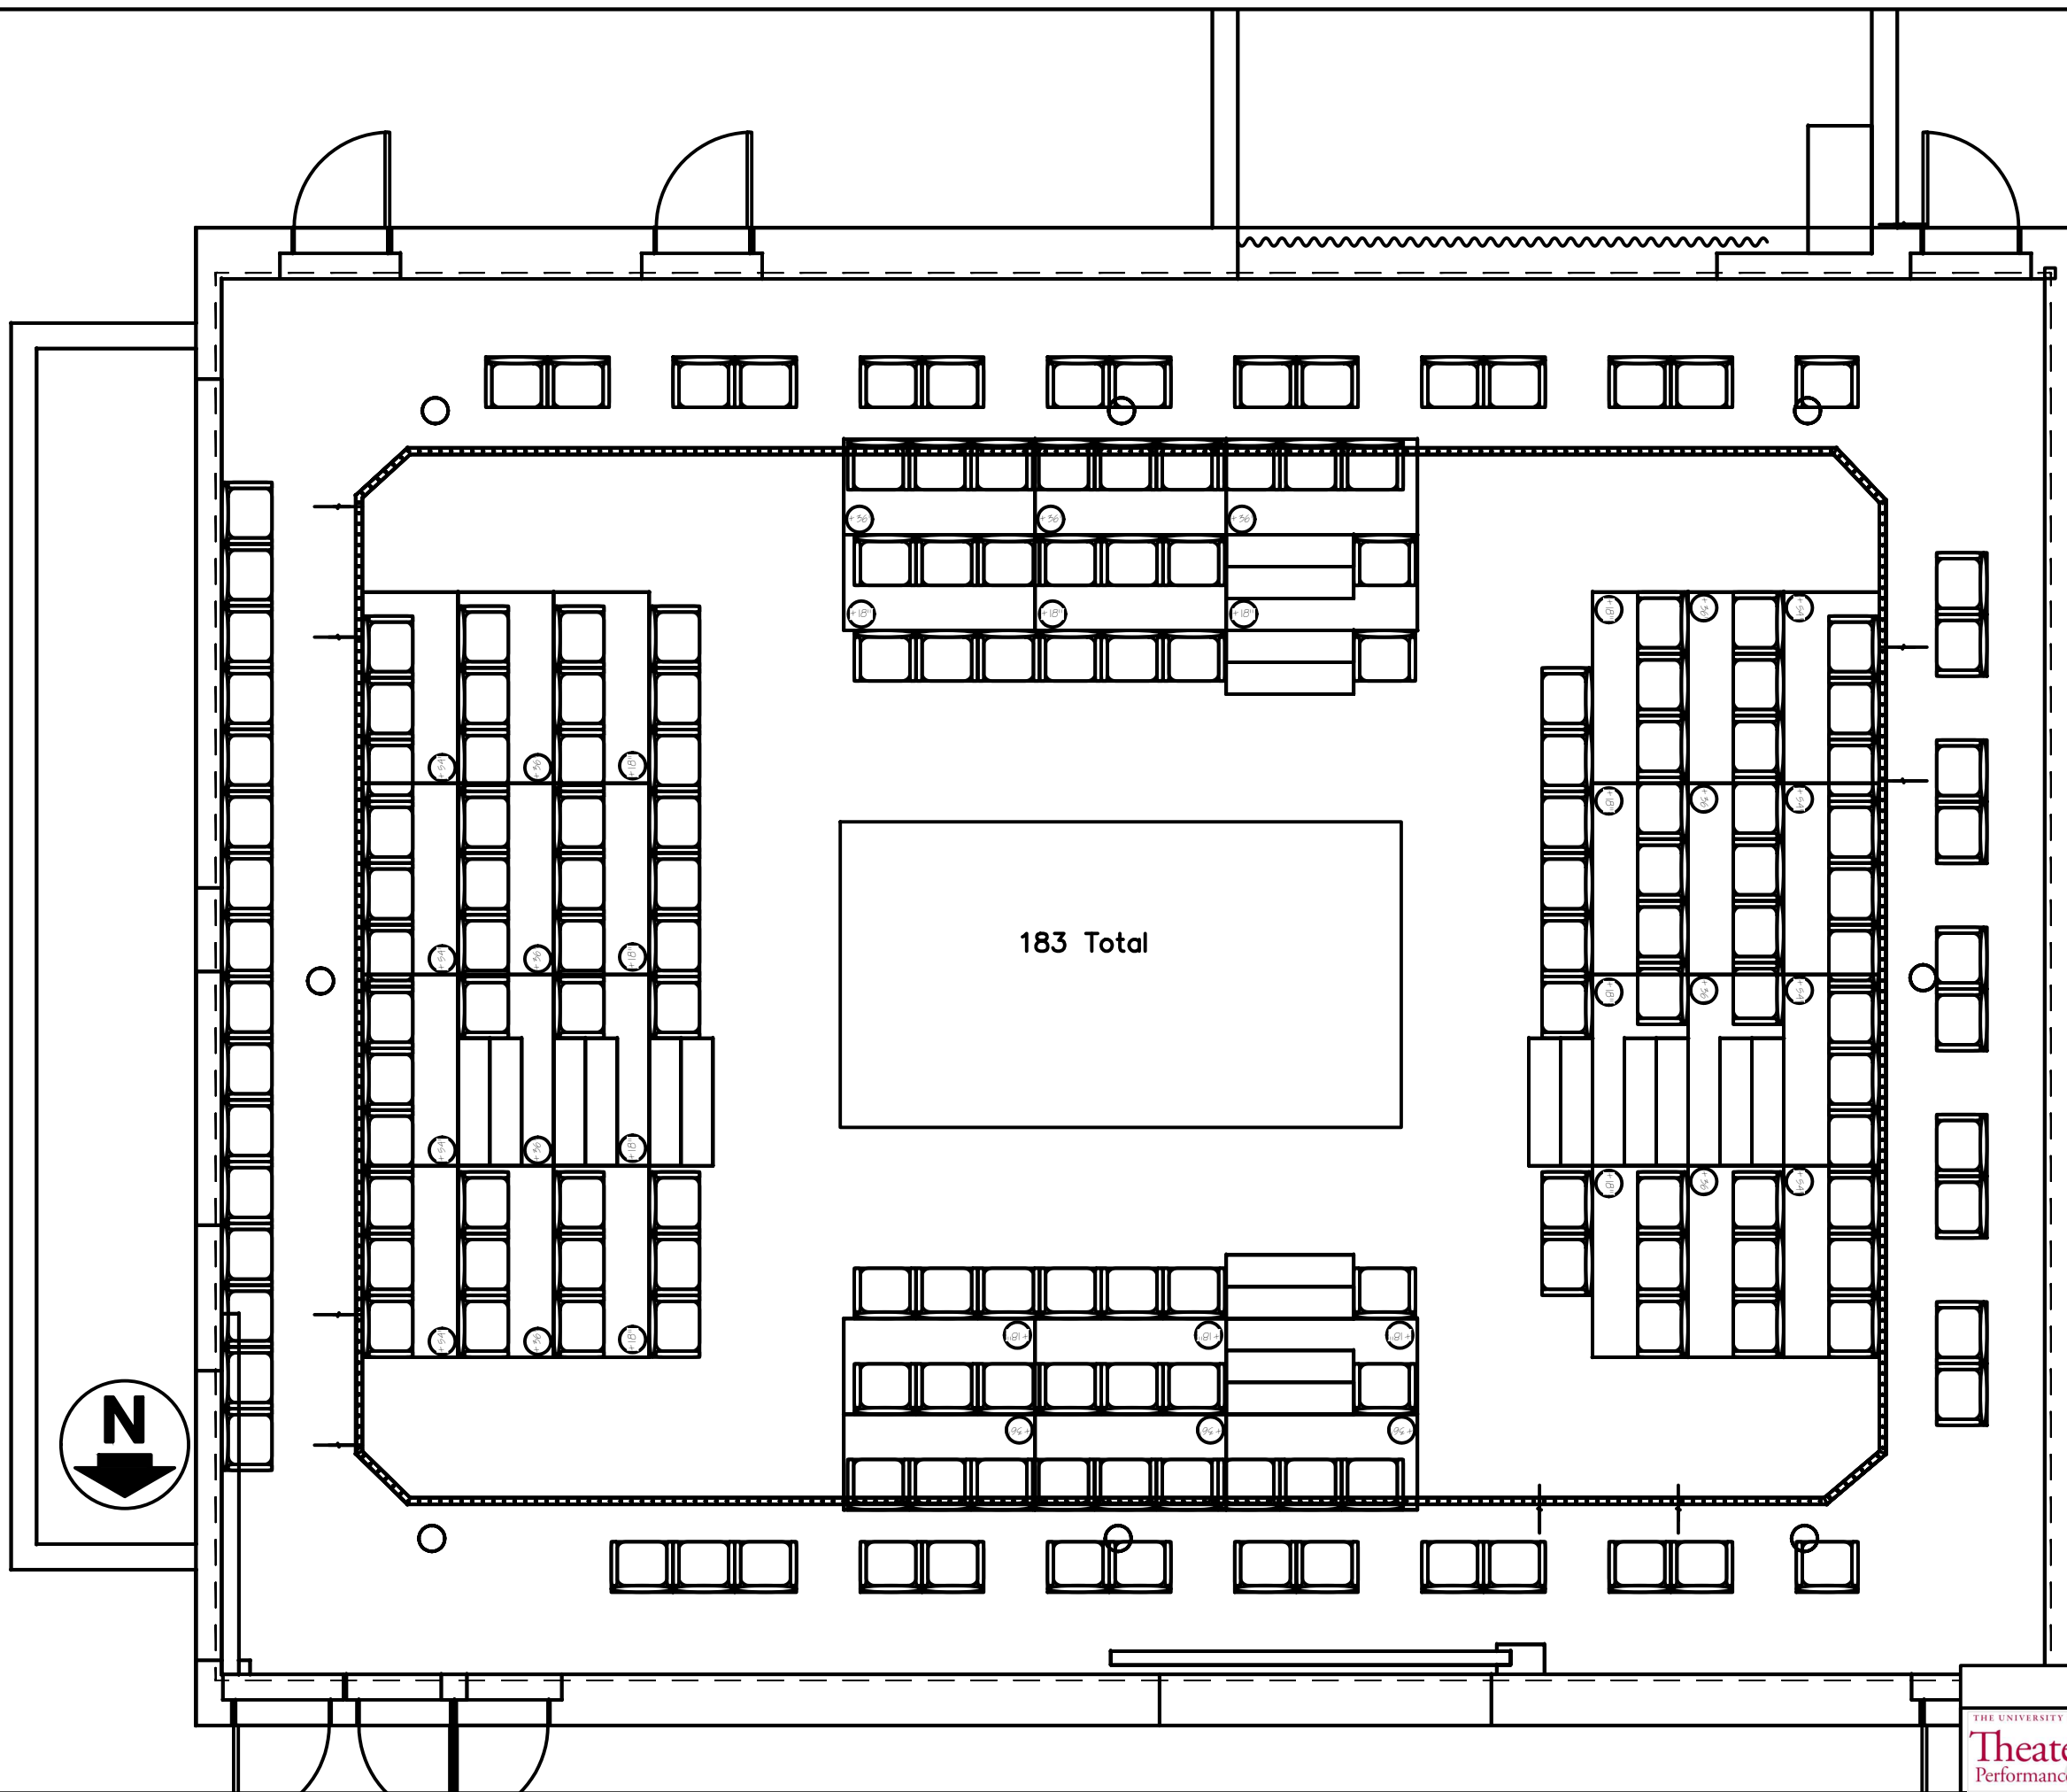

183 Total

WEST - ARENA

THE UNIVERSITY OF CHICAGO
Theater
Performance Studies

Floor Plan

SCALE 3/16" = 1'-0"

DATE 4/13/2023

