


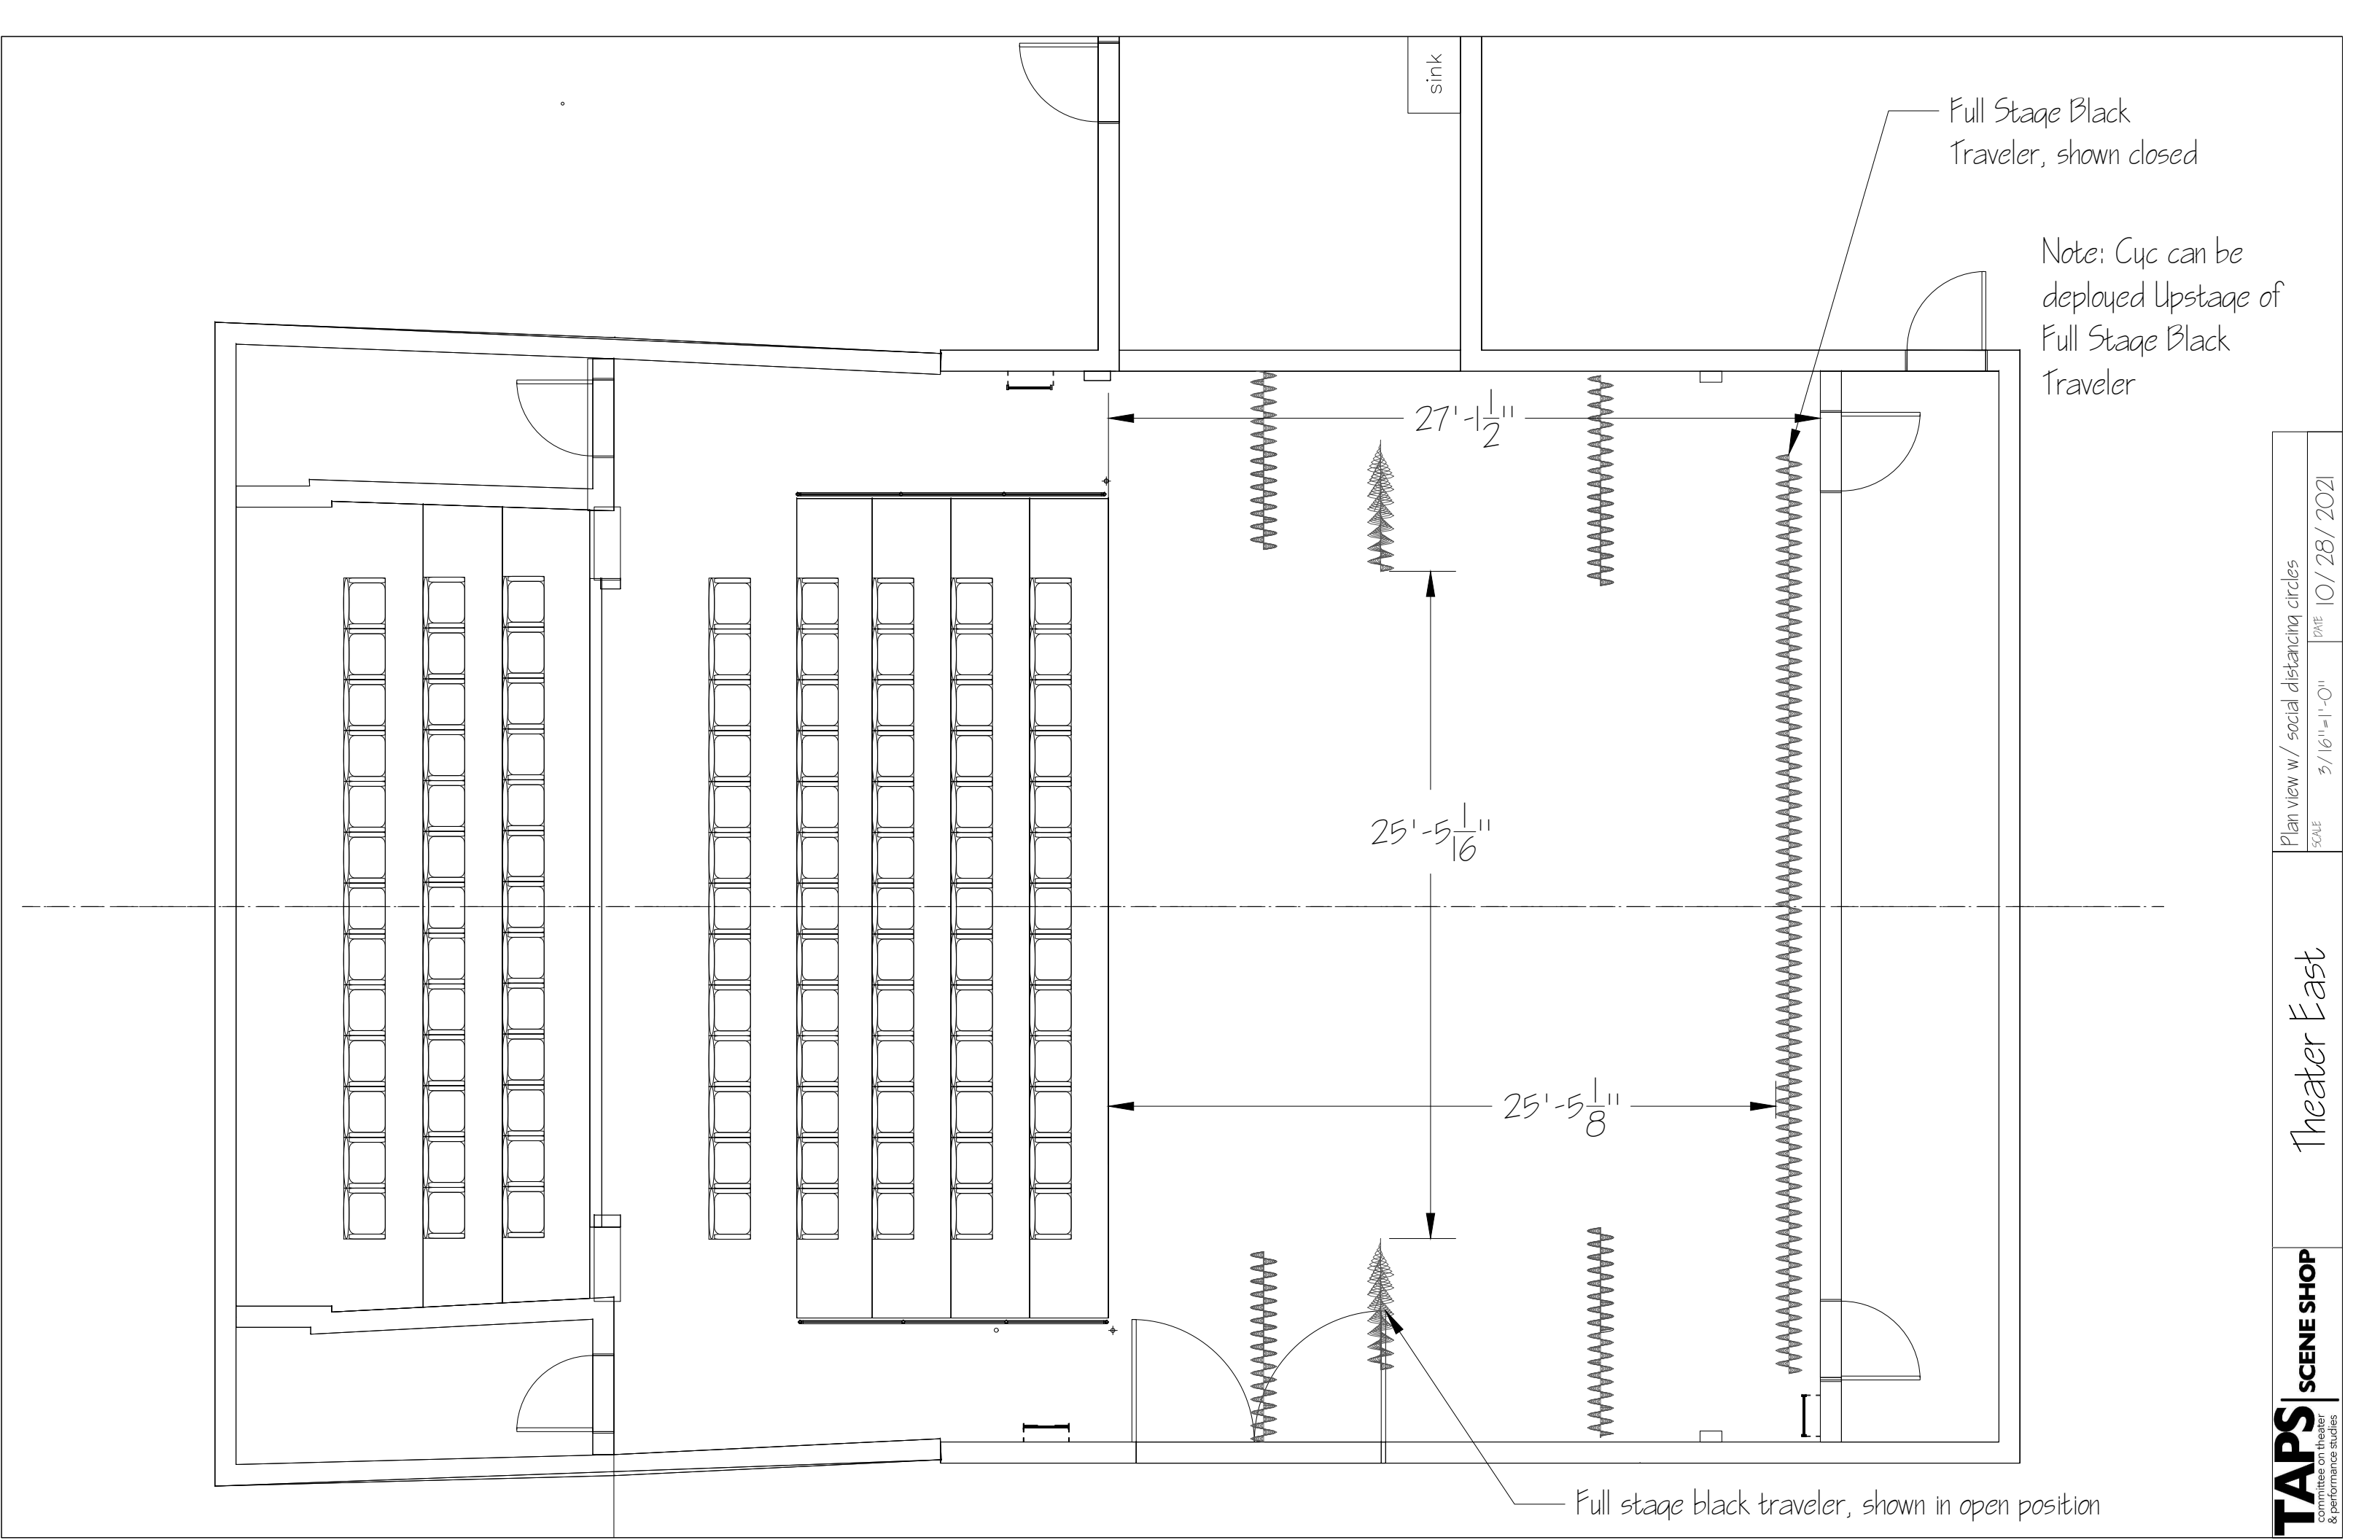

sink

Full Stage Black
Traveler, shown closed

Note: Cyc can be
deployed Upstage of
Full Stage Black
Traveler

27'-1 1/2"

25'-5 1/16"

25'-5 1/8"

Full stage black traveler, shown in open position

Approx. Position of Bridge

Borders (These DO NOT MOVE)

Empty, Movable Pipes

19'-0 $\frac{1}{16}$ "

Legs and Black Travellers

DATE 10/28/2021

Section Facing East
SCALE 1/4" = 1'-0"

Theater East

SCENE SHOP

TAPS
committee on theater
& performance studies